

**BUILDING INFORMATION**

EXISTING FIRST FLOOR CONDITIONED AREA	13740 SQFT
EXISTING SECOND FLOOR CONDITIONED AREA	3626 SQFT
OFFICE ADDITION CONDITIONED AREA	1735 SQFT
UPPER SECOND FLOOR CONDITIONED AREA	3239 SQFT
TOTAL CONDITIONED AREA	22340 SQFT

**WALL TYPE LEGEND**

	EXISTING WALL TO REMAIN
	NEW WALL


0' 4' 8' 16' 32'


**PHASE LEGEND**

	PHASE 2
--	---------

**FIRST FLOOR PLAN**

SCALE: 1/8" = 1'-0"

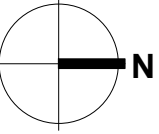

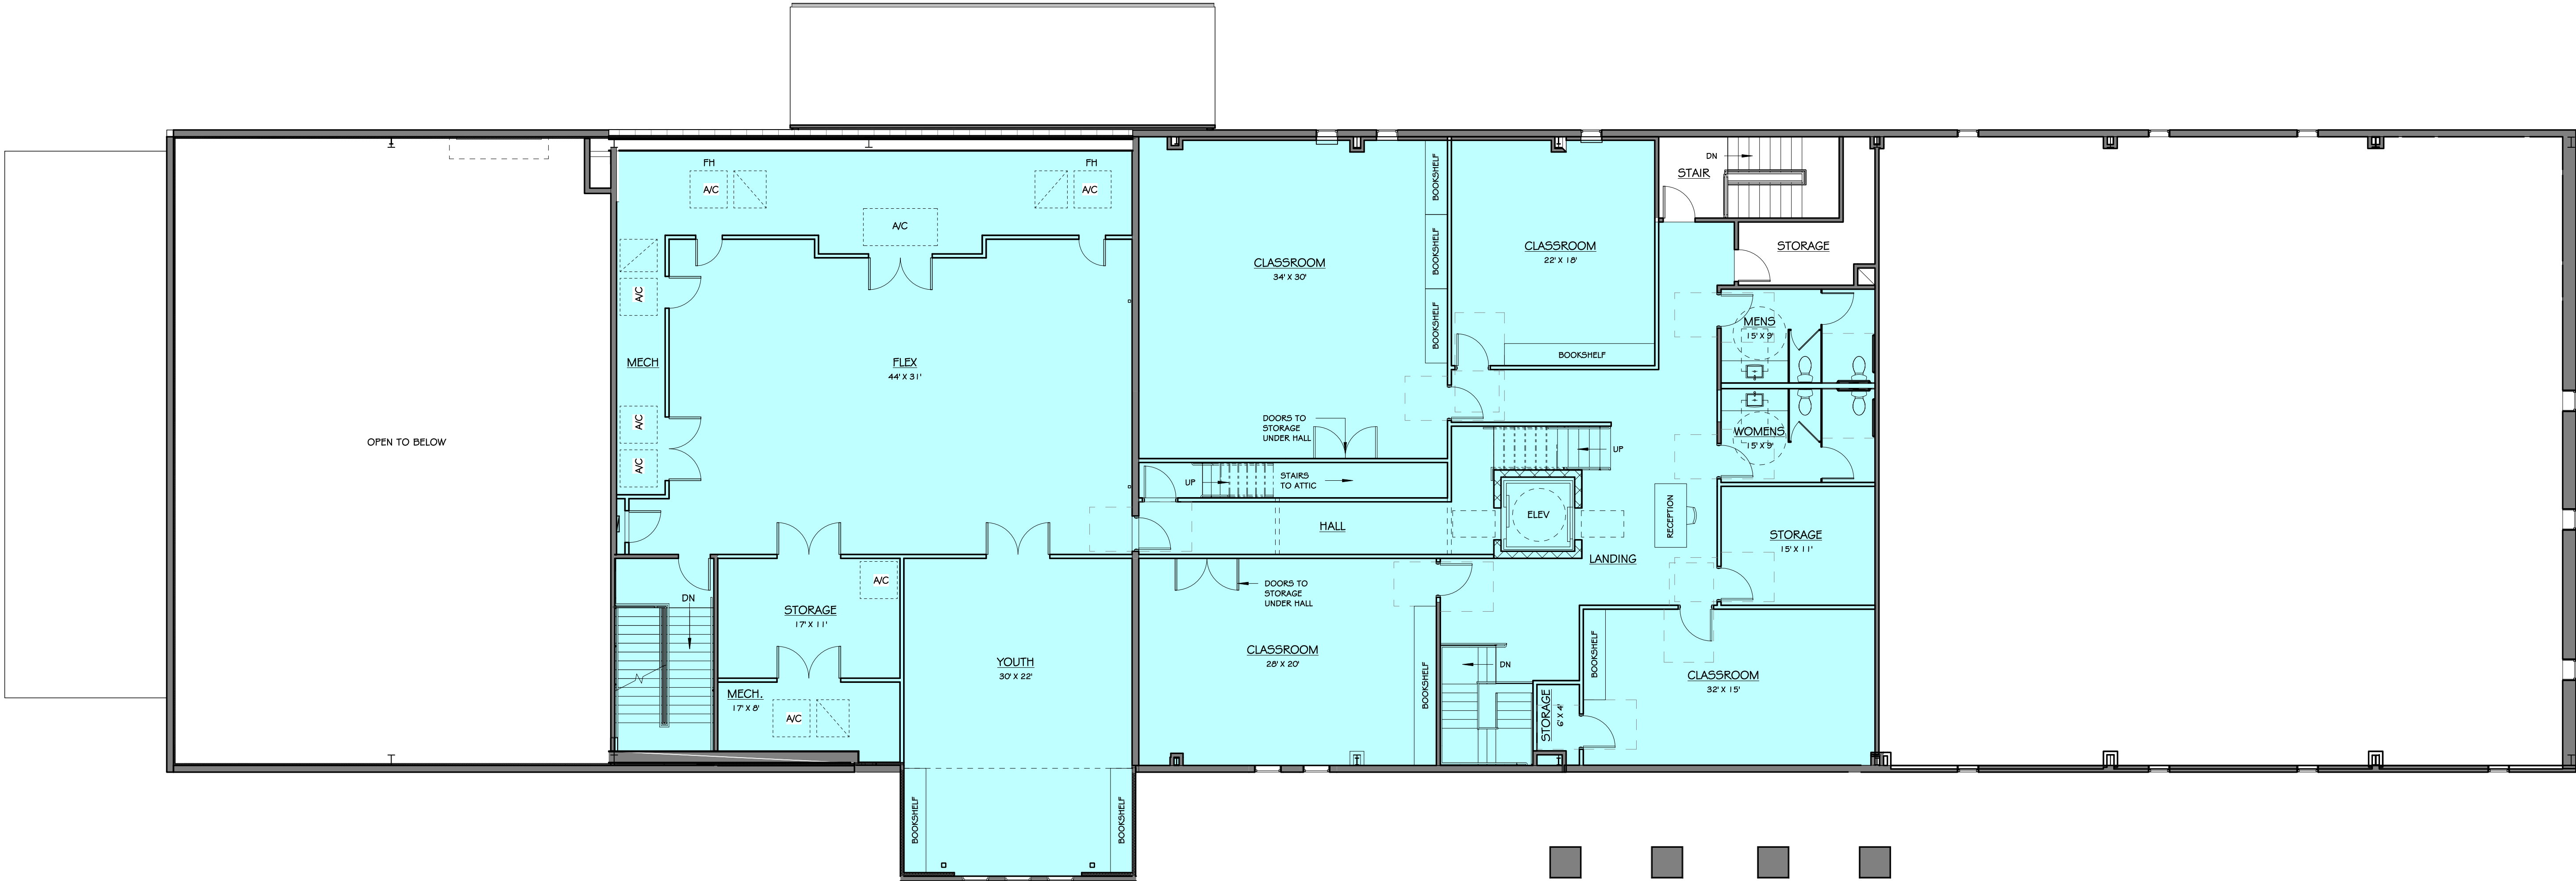

**BUILDING INFORMATION**


EXISTING FIRST FLOOR CONDITIONED AREA	13740 SQFT
EXISTING SECOND FLOOR CONDITIONED AREA	3626 SQFT
OFFICE ADDITION CONDITIONED AREA	1735 SQFT
UPPER SECOND FLOOR CONDITIONED AREA	3239 SQFT
TOTAL CONDITIONED AREA	22340 SQFT

**WALL TYPE LEGEND**

	EXISTING WALL TO REMAIN
	NEW WALL


**PHASE LEGEND**


	PHASE 2
--	---------

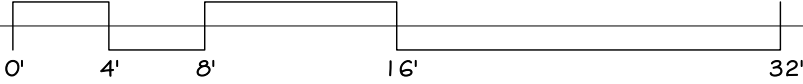

**SECOND FLOOR PLAN**

SCALE: 1/8" = 1'-0"

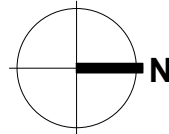

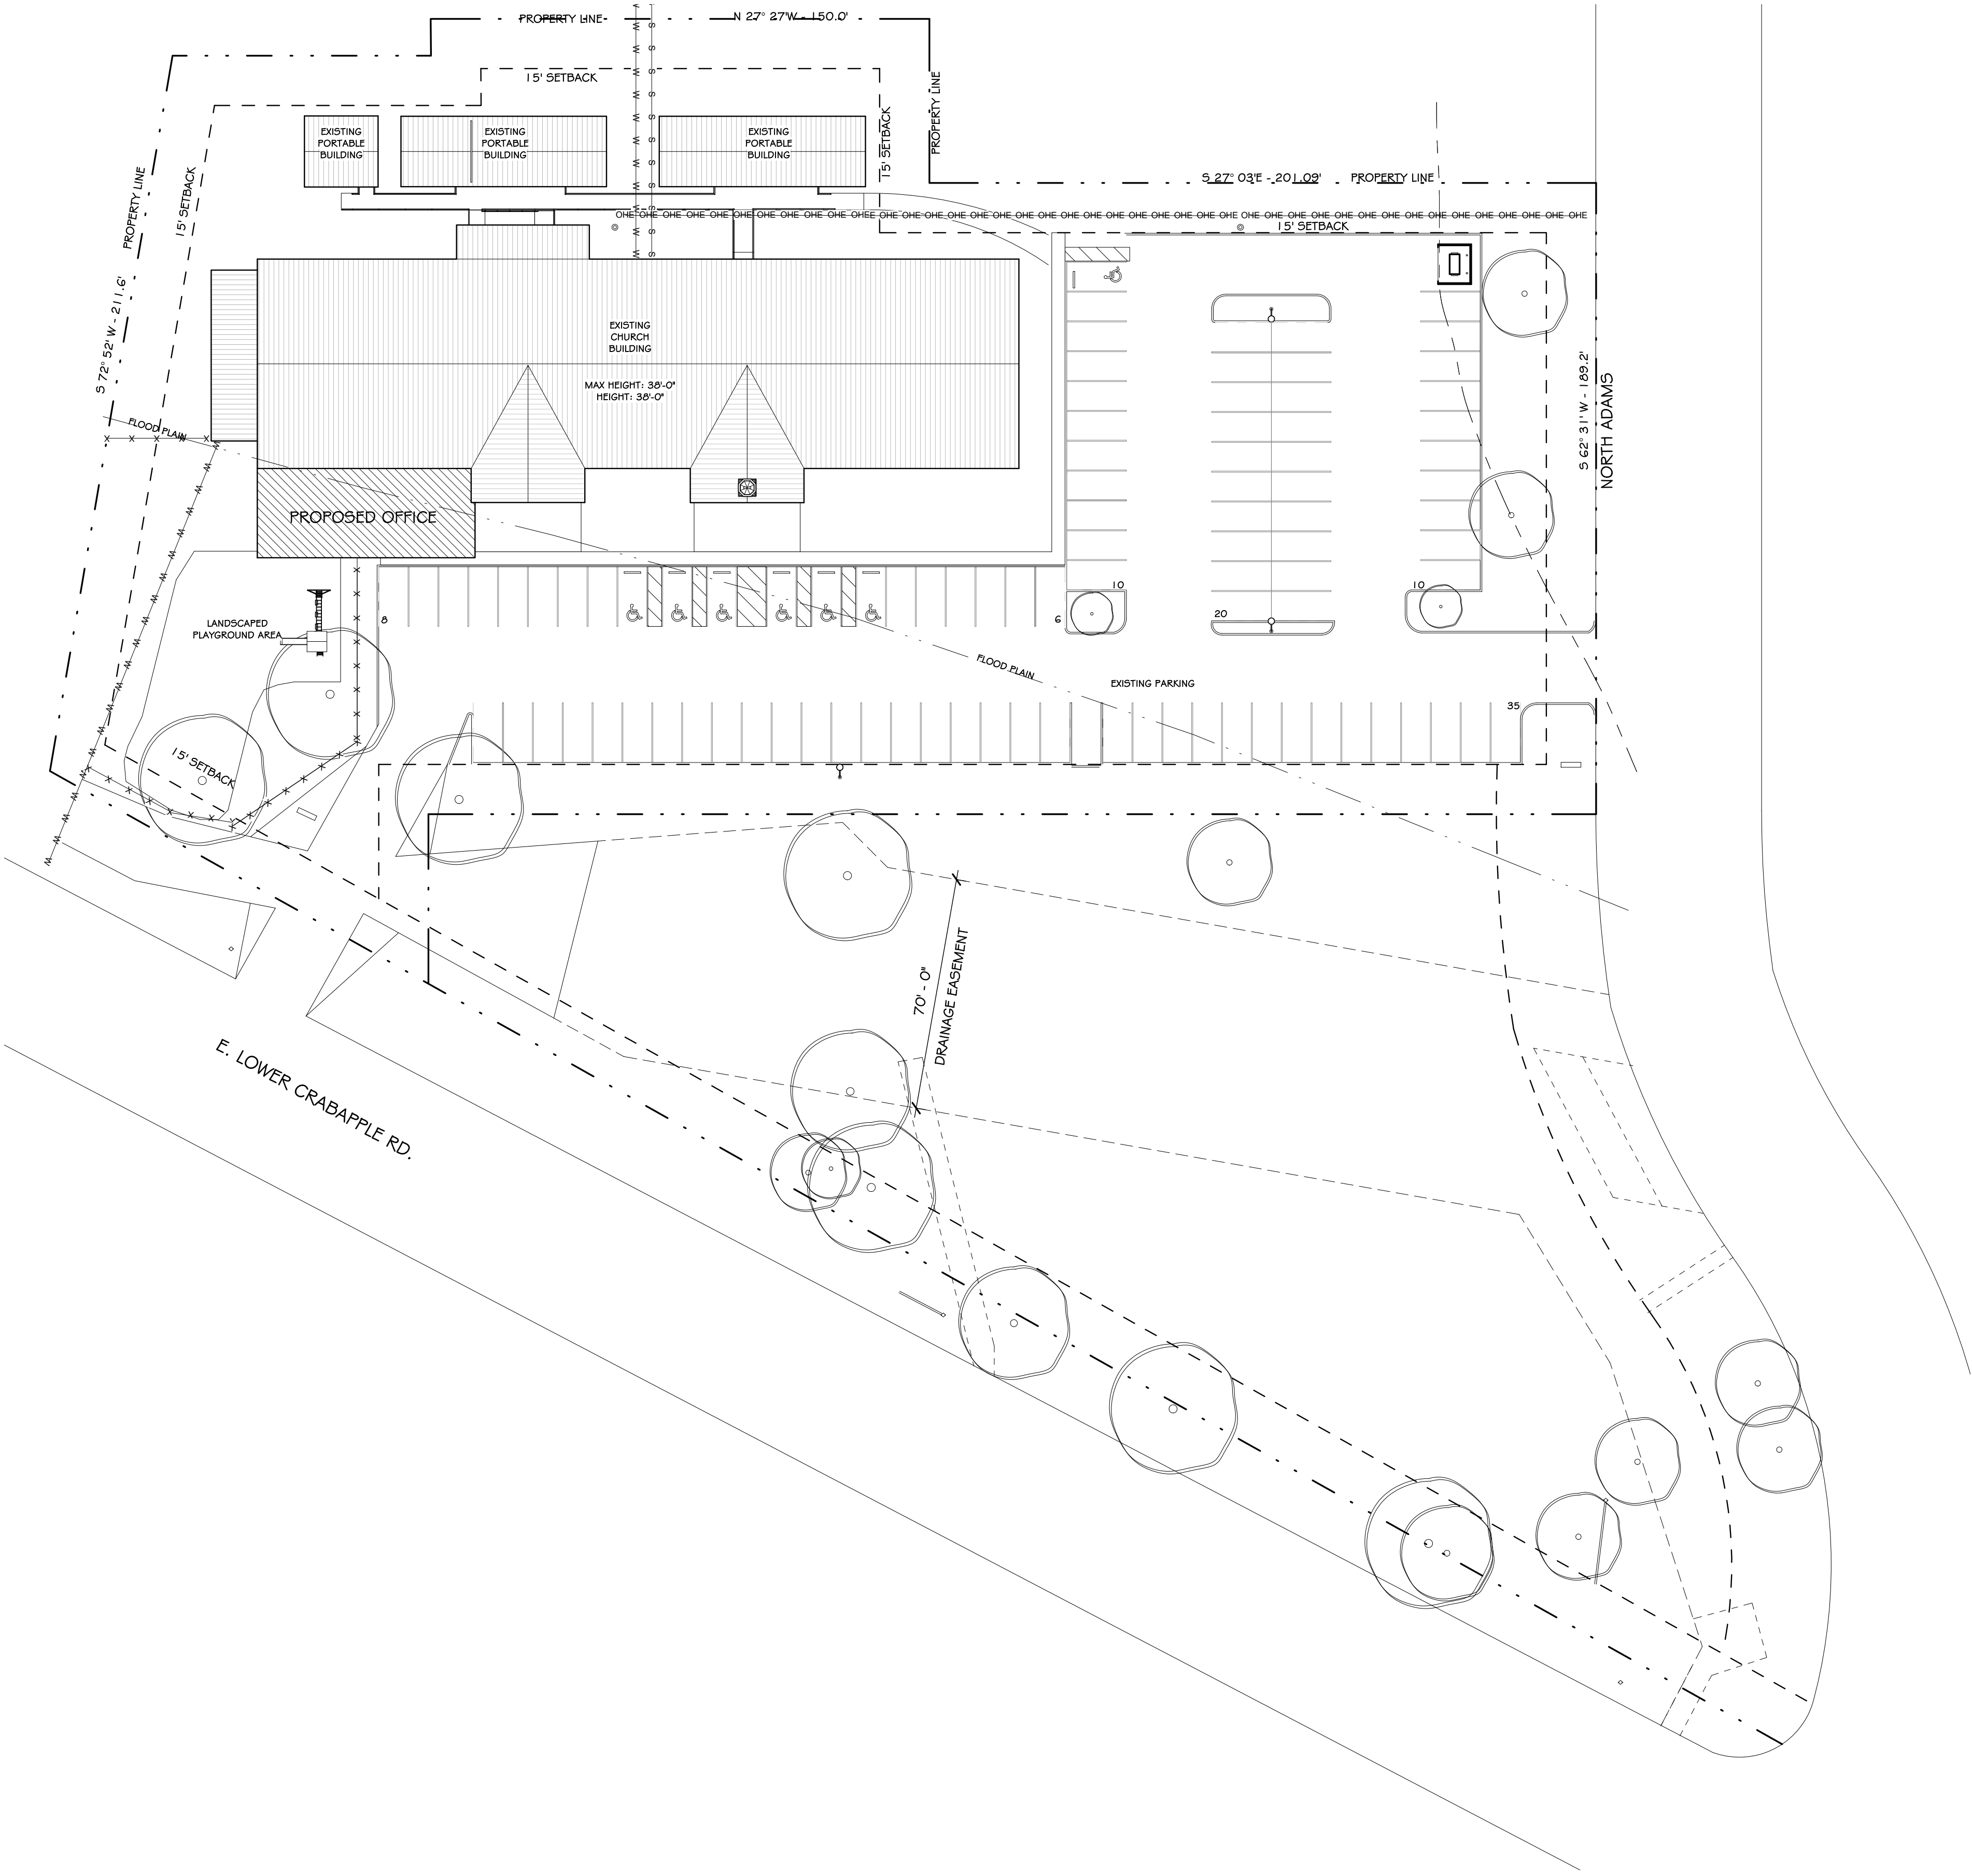

**SITE PLAN**  
SCALE: 1" = 30'-0"





# HILL COUNTRY CHURCH

10.13.21





# HILL COUNTRY CHURCH

10.13.21